



N 

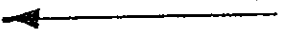

NE21 8

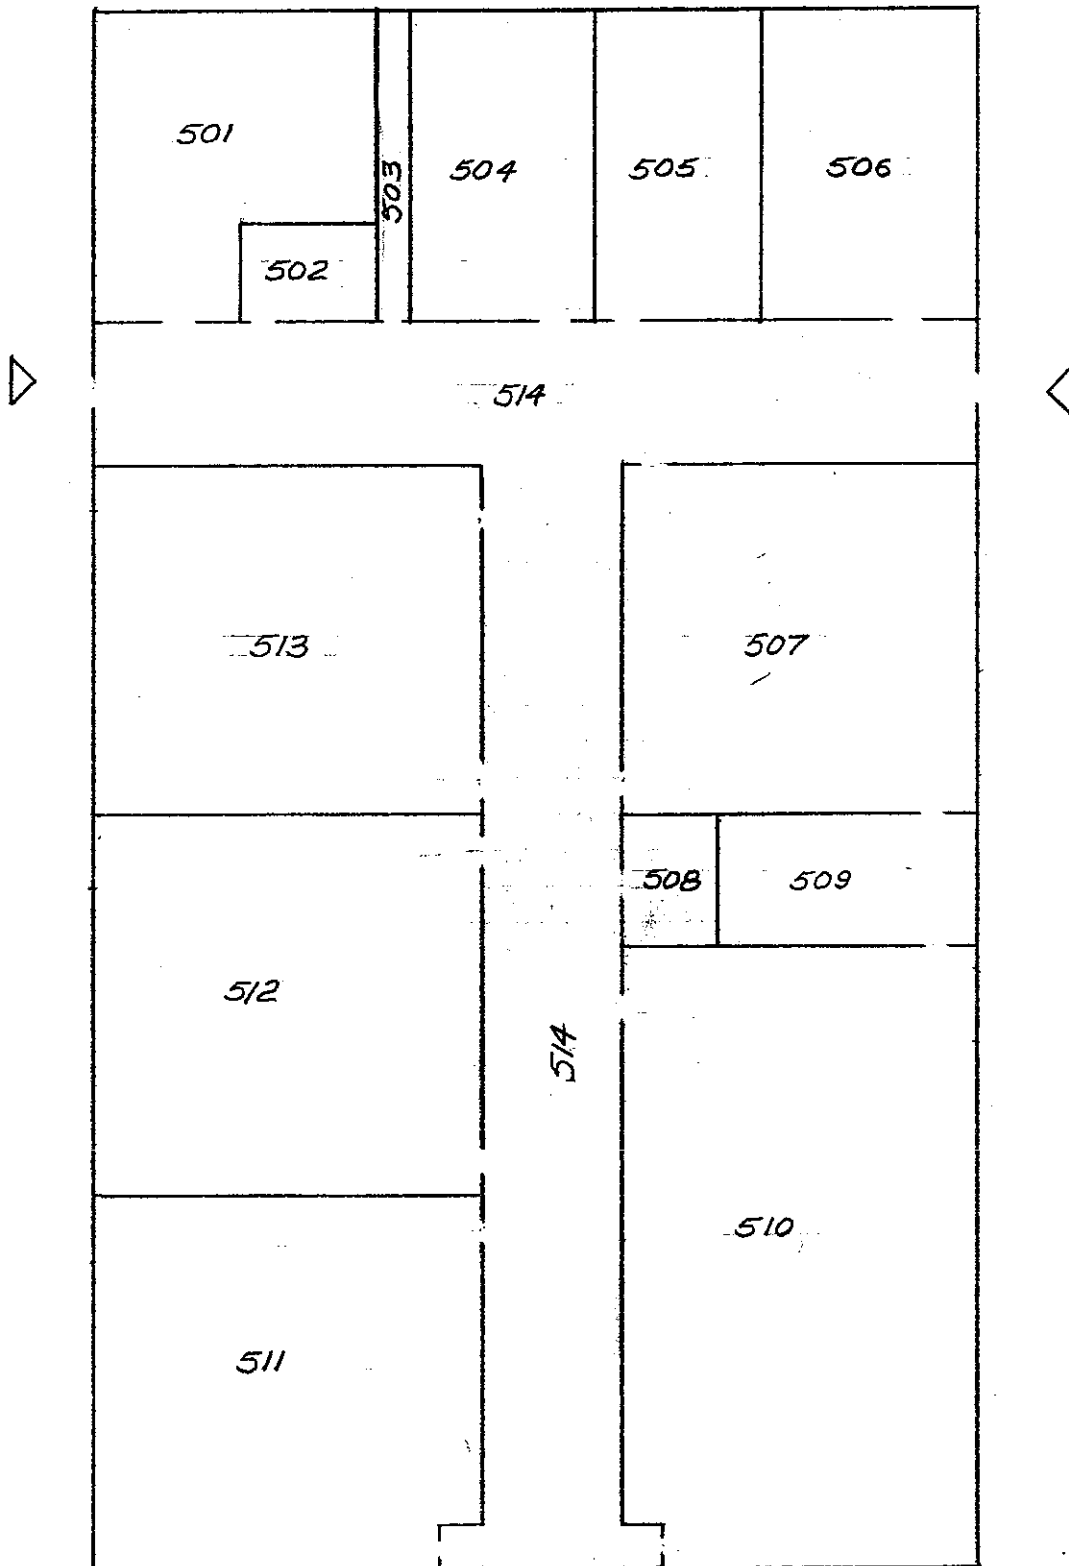

FACILITIES INVENTORY
BURNABY BLDG-# 8

DRAWN BY: K. GILL

DATE: 1982

13-01-005

DWG. NO. B-5-1