



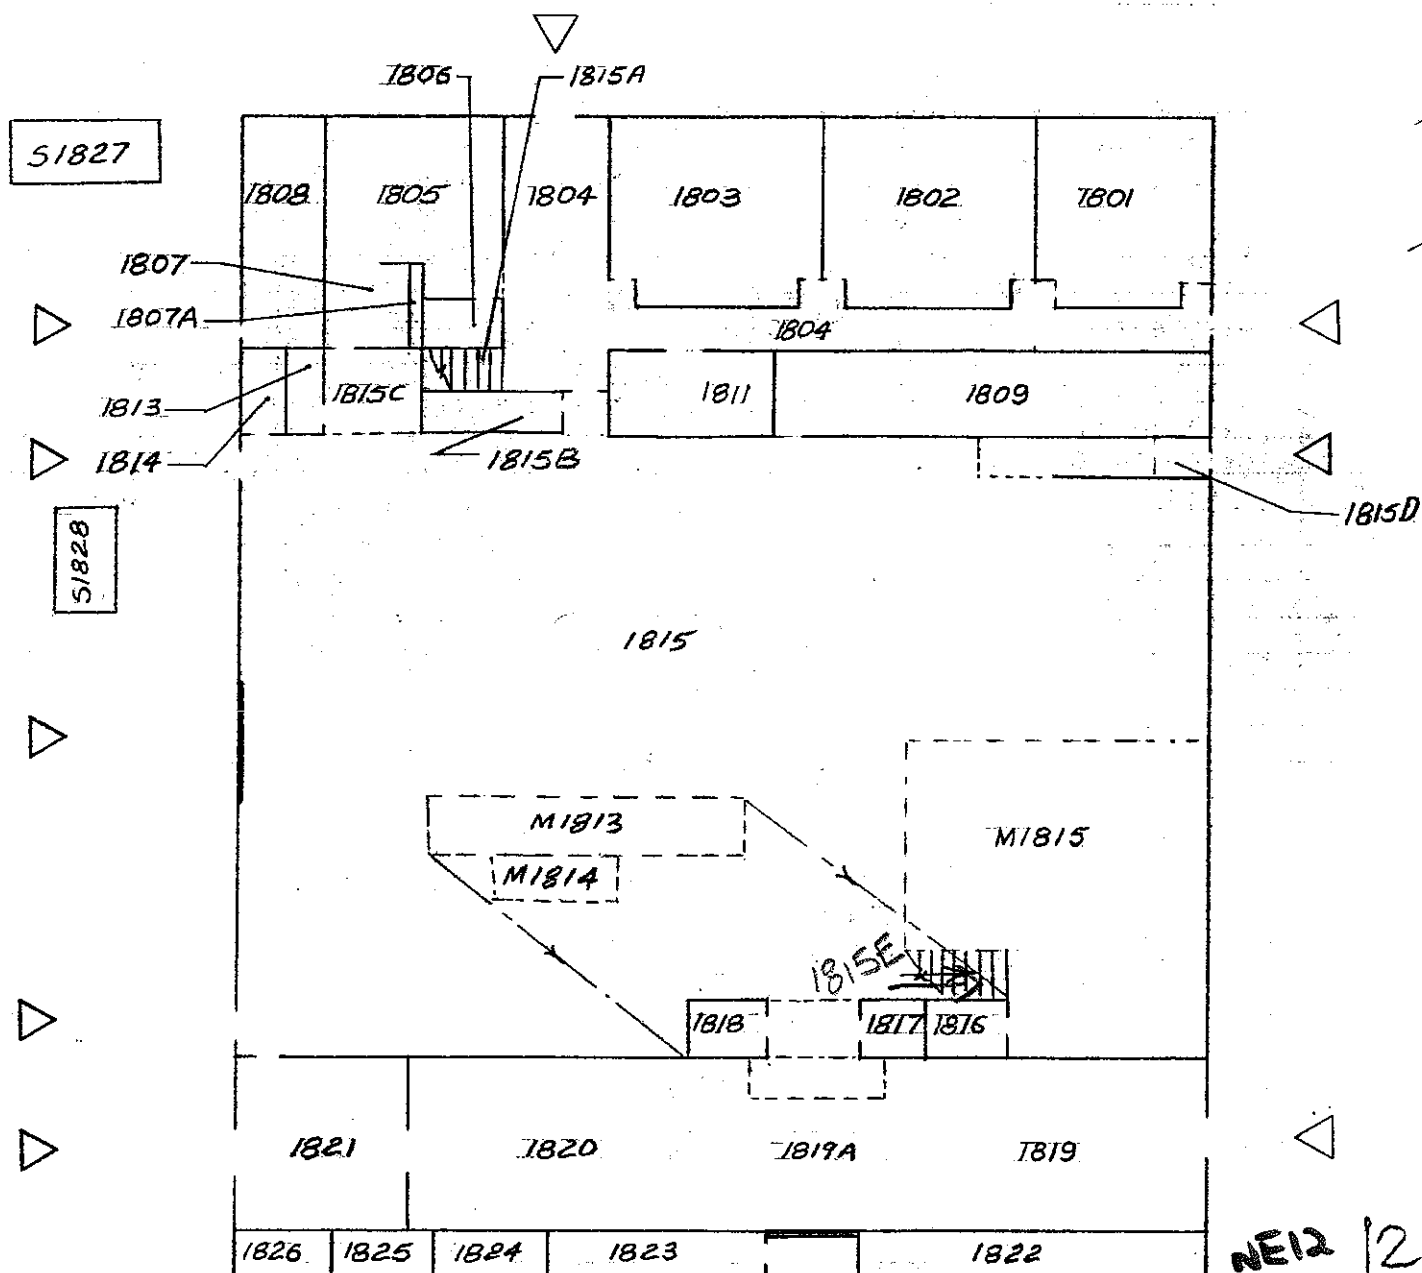

NE12 12

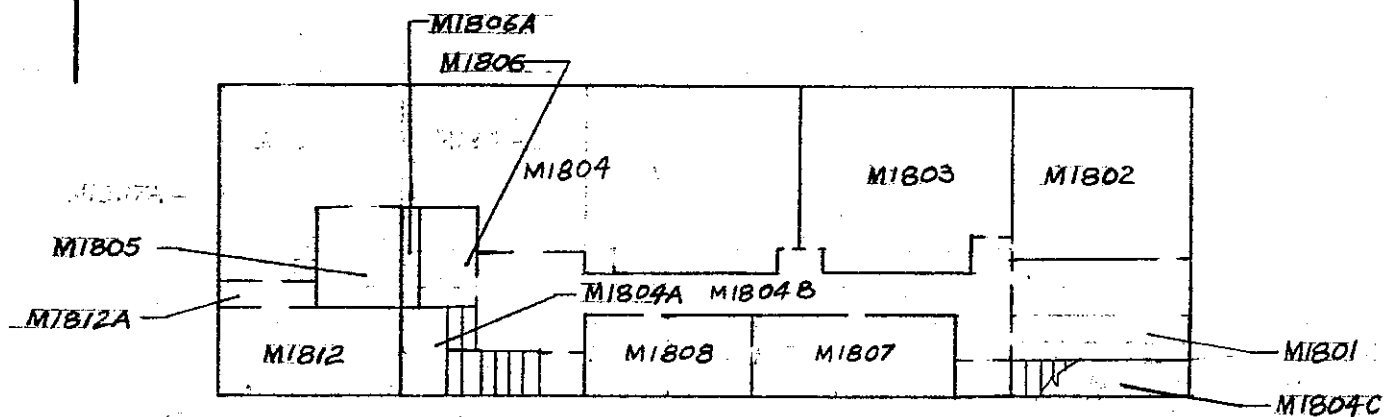

FACILITIES INVENTORY
BURNABY BLDG. #12

DRAWN BY: K. GILL

DATE:

SCALE:

DWG. NO. B-18-1