


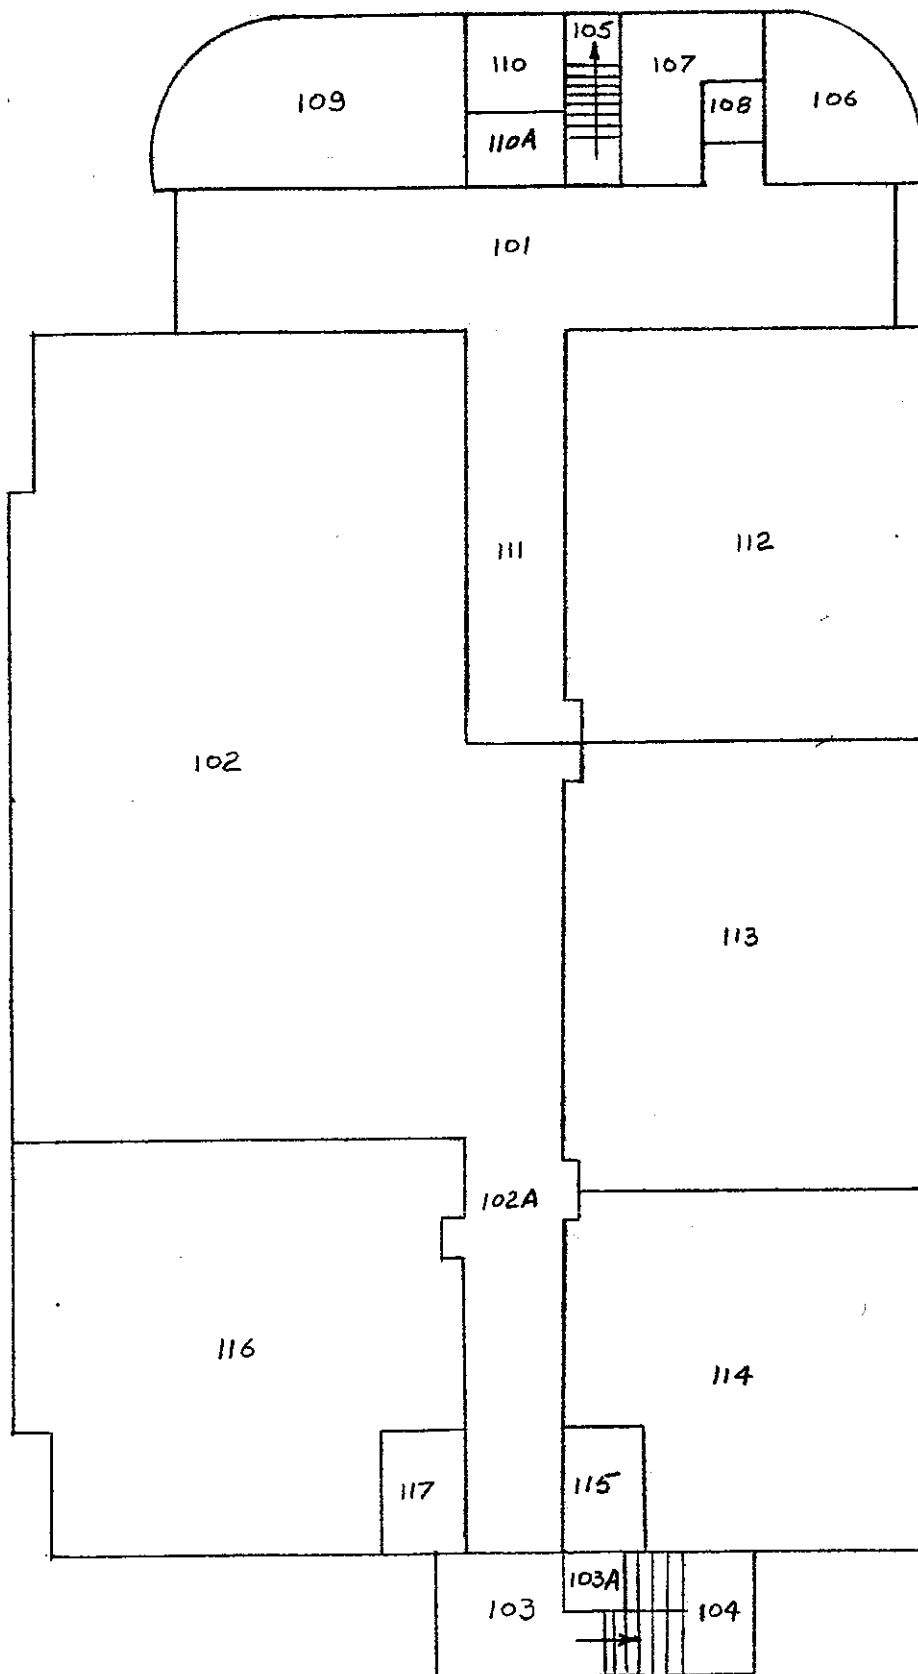

A.T.T.C. GROUND FLOOR

NE25 10-




FACILITIES INVENTORY

DRAWN BY: K. GILL

DATE: 1984

SCALE: 13-01-07

DWG. NO. B-07-1

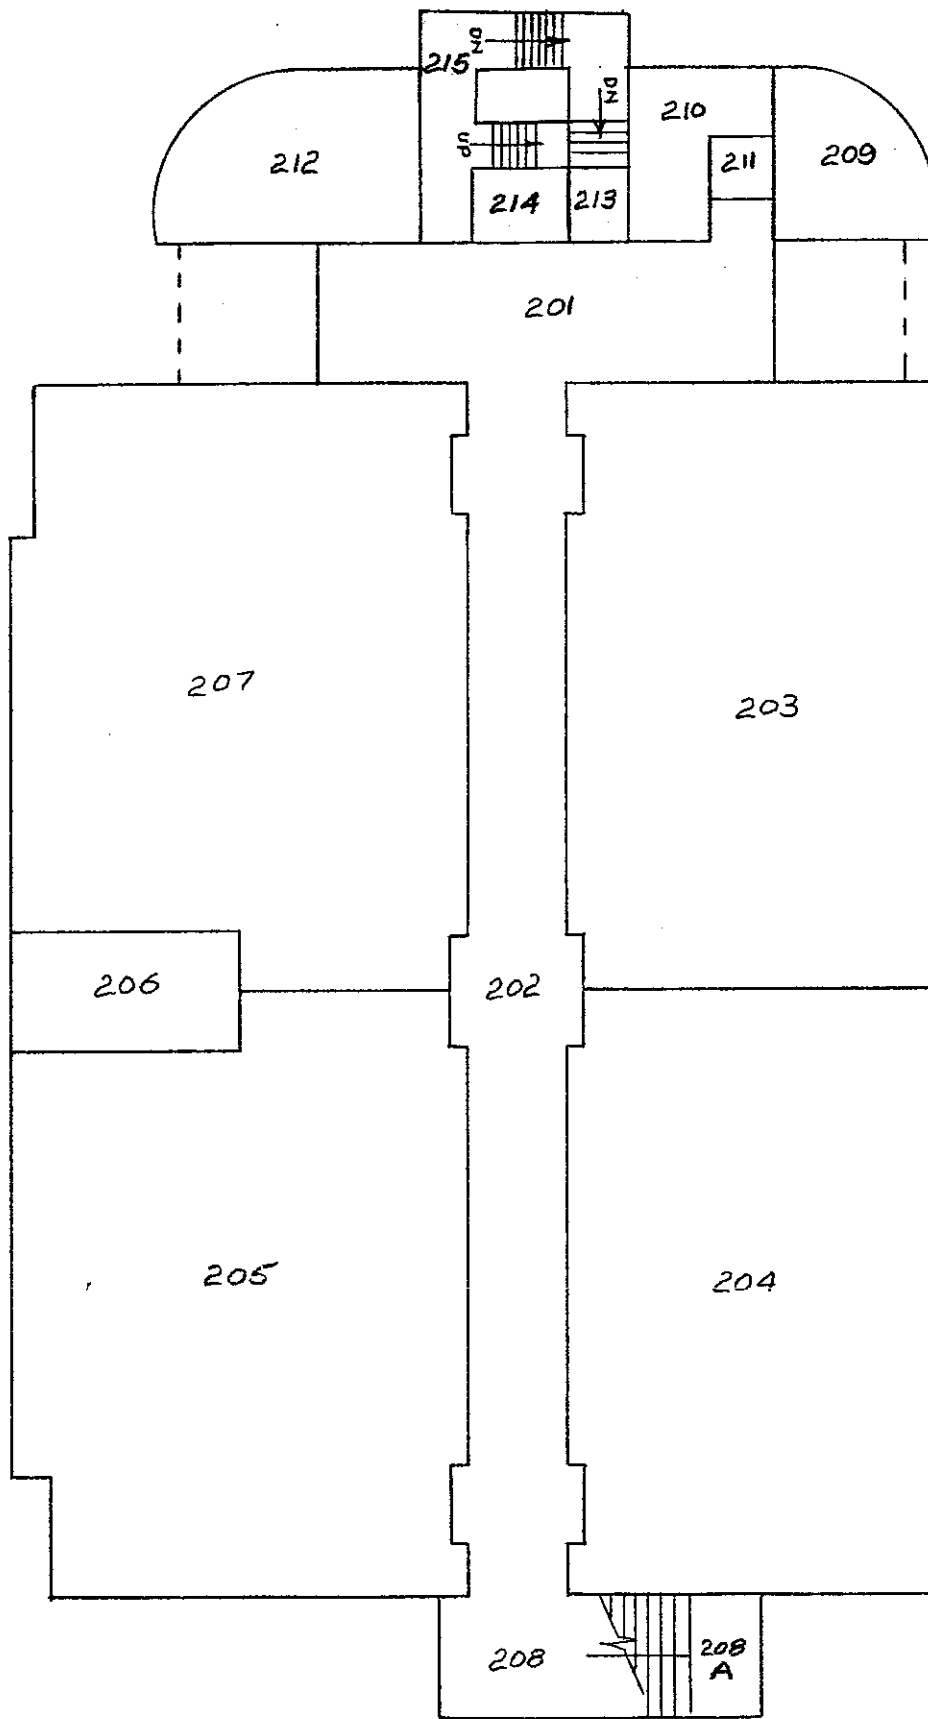

A.T.C. SECOND FLOOR

NE 25 10




FACILITIES INVENTORY

DRAWN BY: K. GILL

DATE: 1984

SCALE: 13-01-07

DWG. NO. B-07-2

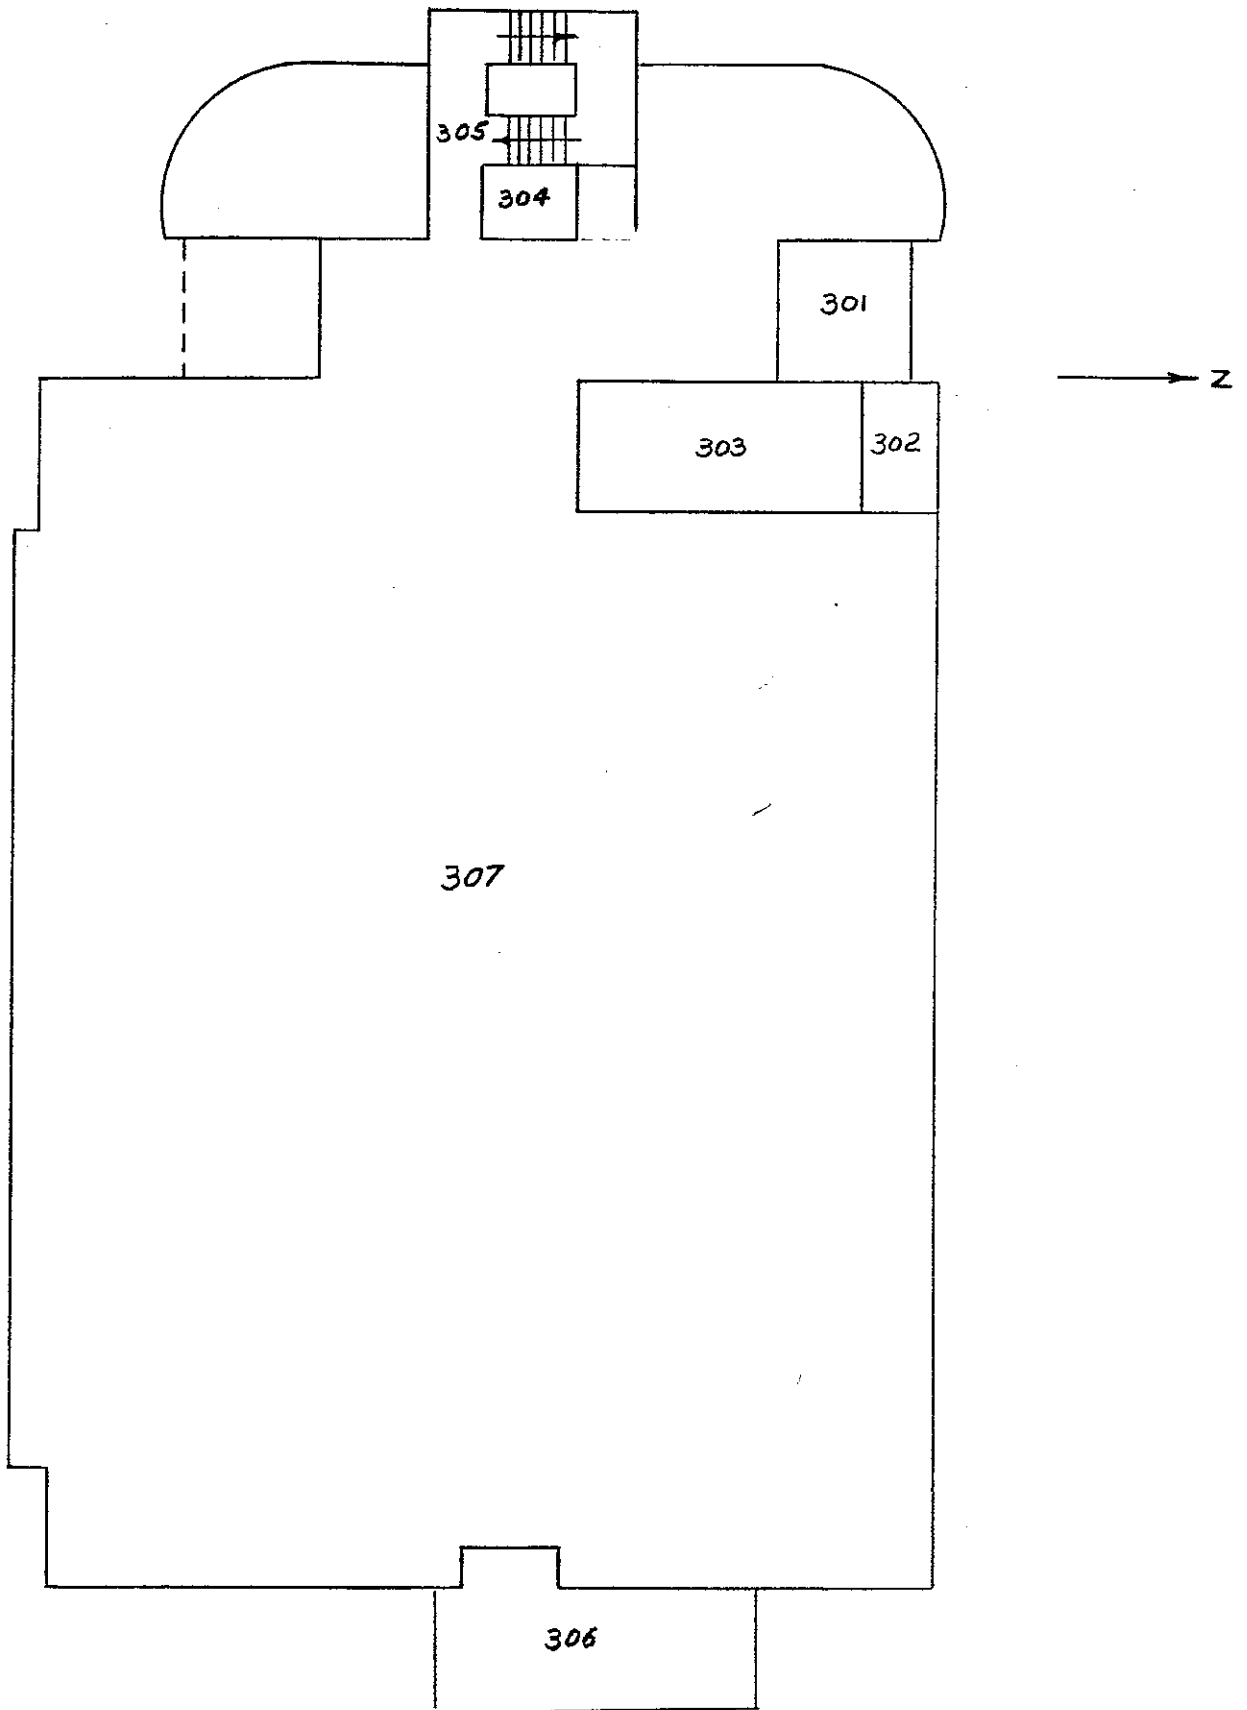

A.T.T.C. THIRD FLOOR

10




FACILITIES INVENTORY

DRAWN BY: K. GILL

DATE: 1984

SCALE: 13-01-07

DWG. NO. 8-07-31

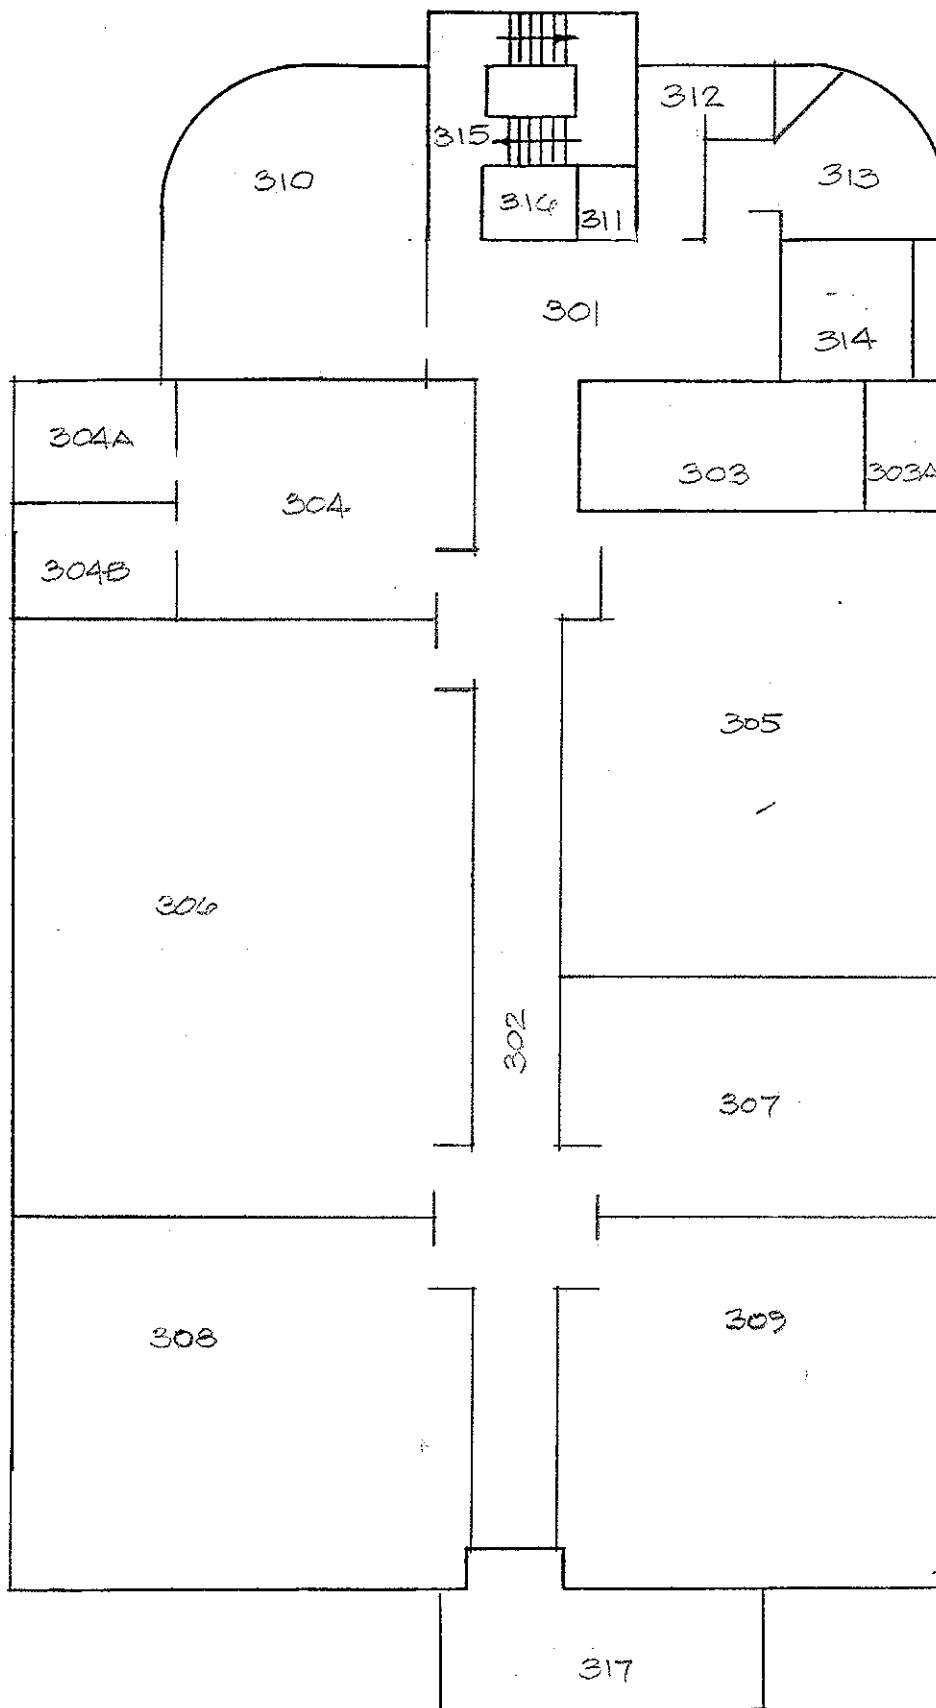

A.T.T.C. THIRD FLOOR

NE25 10



FACILITIES INVENTORY

DRAWN BY: K. GILL

DATE: 1984

SCALE: 13-01-07

DWG. NO. B-07-31